
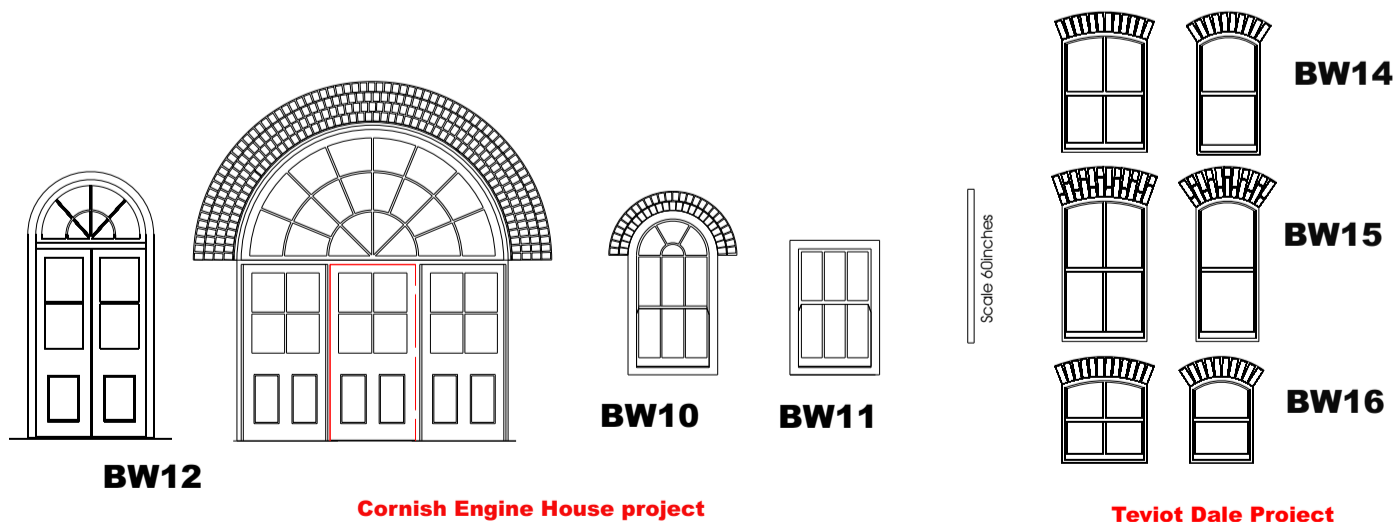


Other Building Windows & Doors

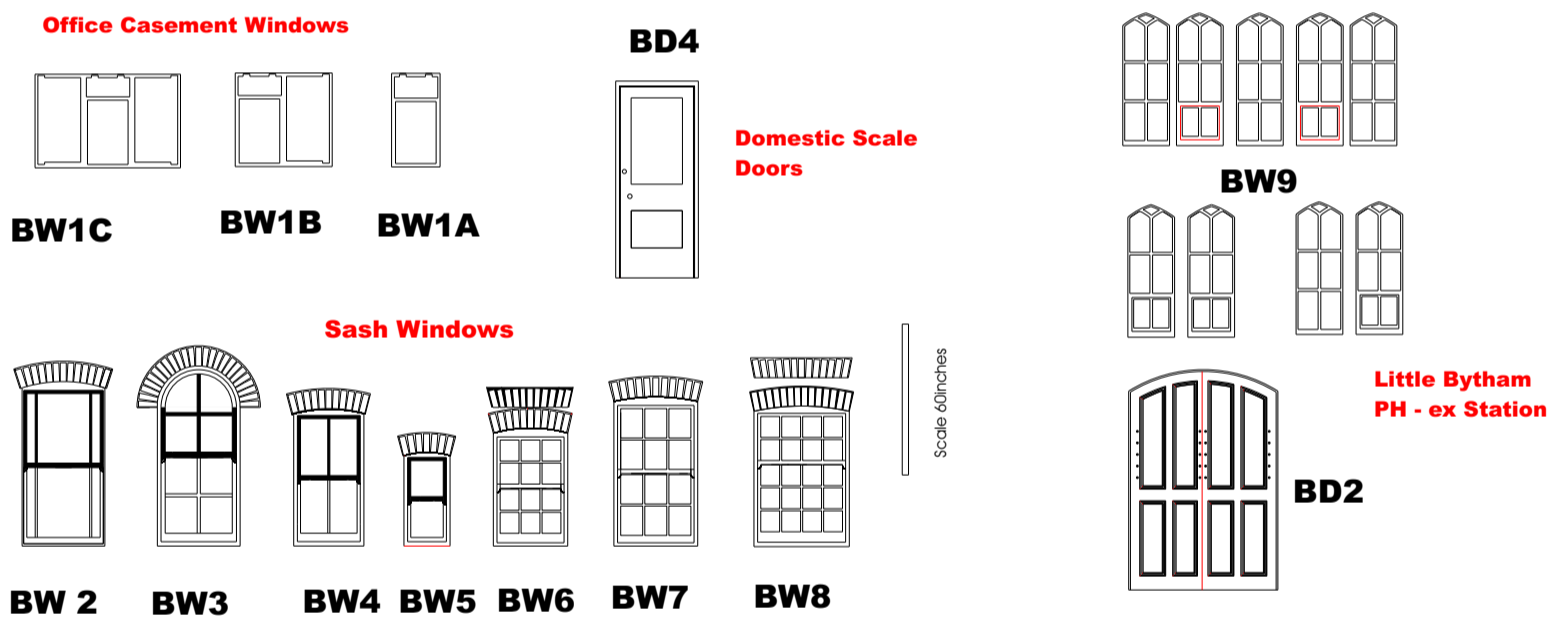

Cornish Engine House project

Teviot Dale Project